


## ***EQUIPMENT LOCATION LAYOUTS***

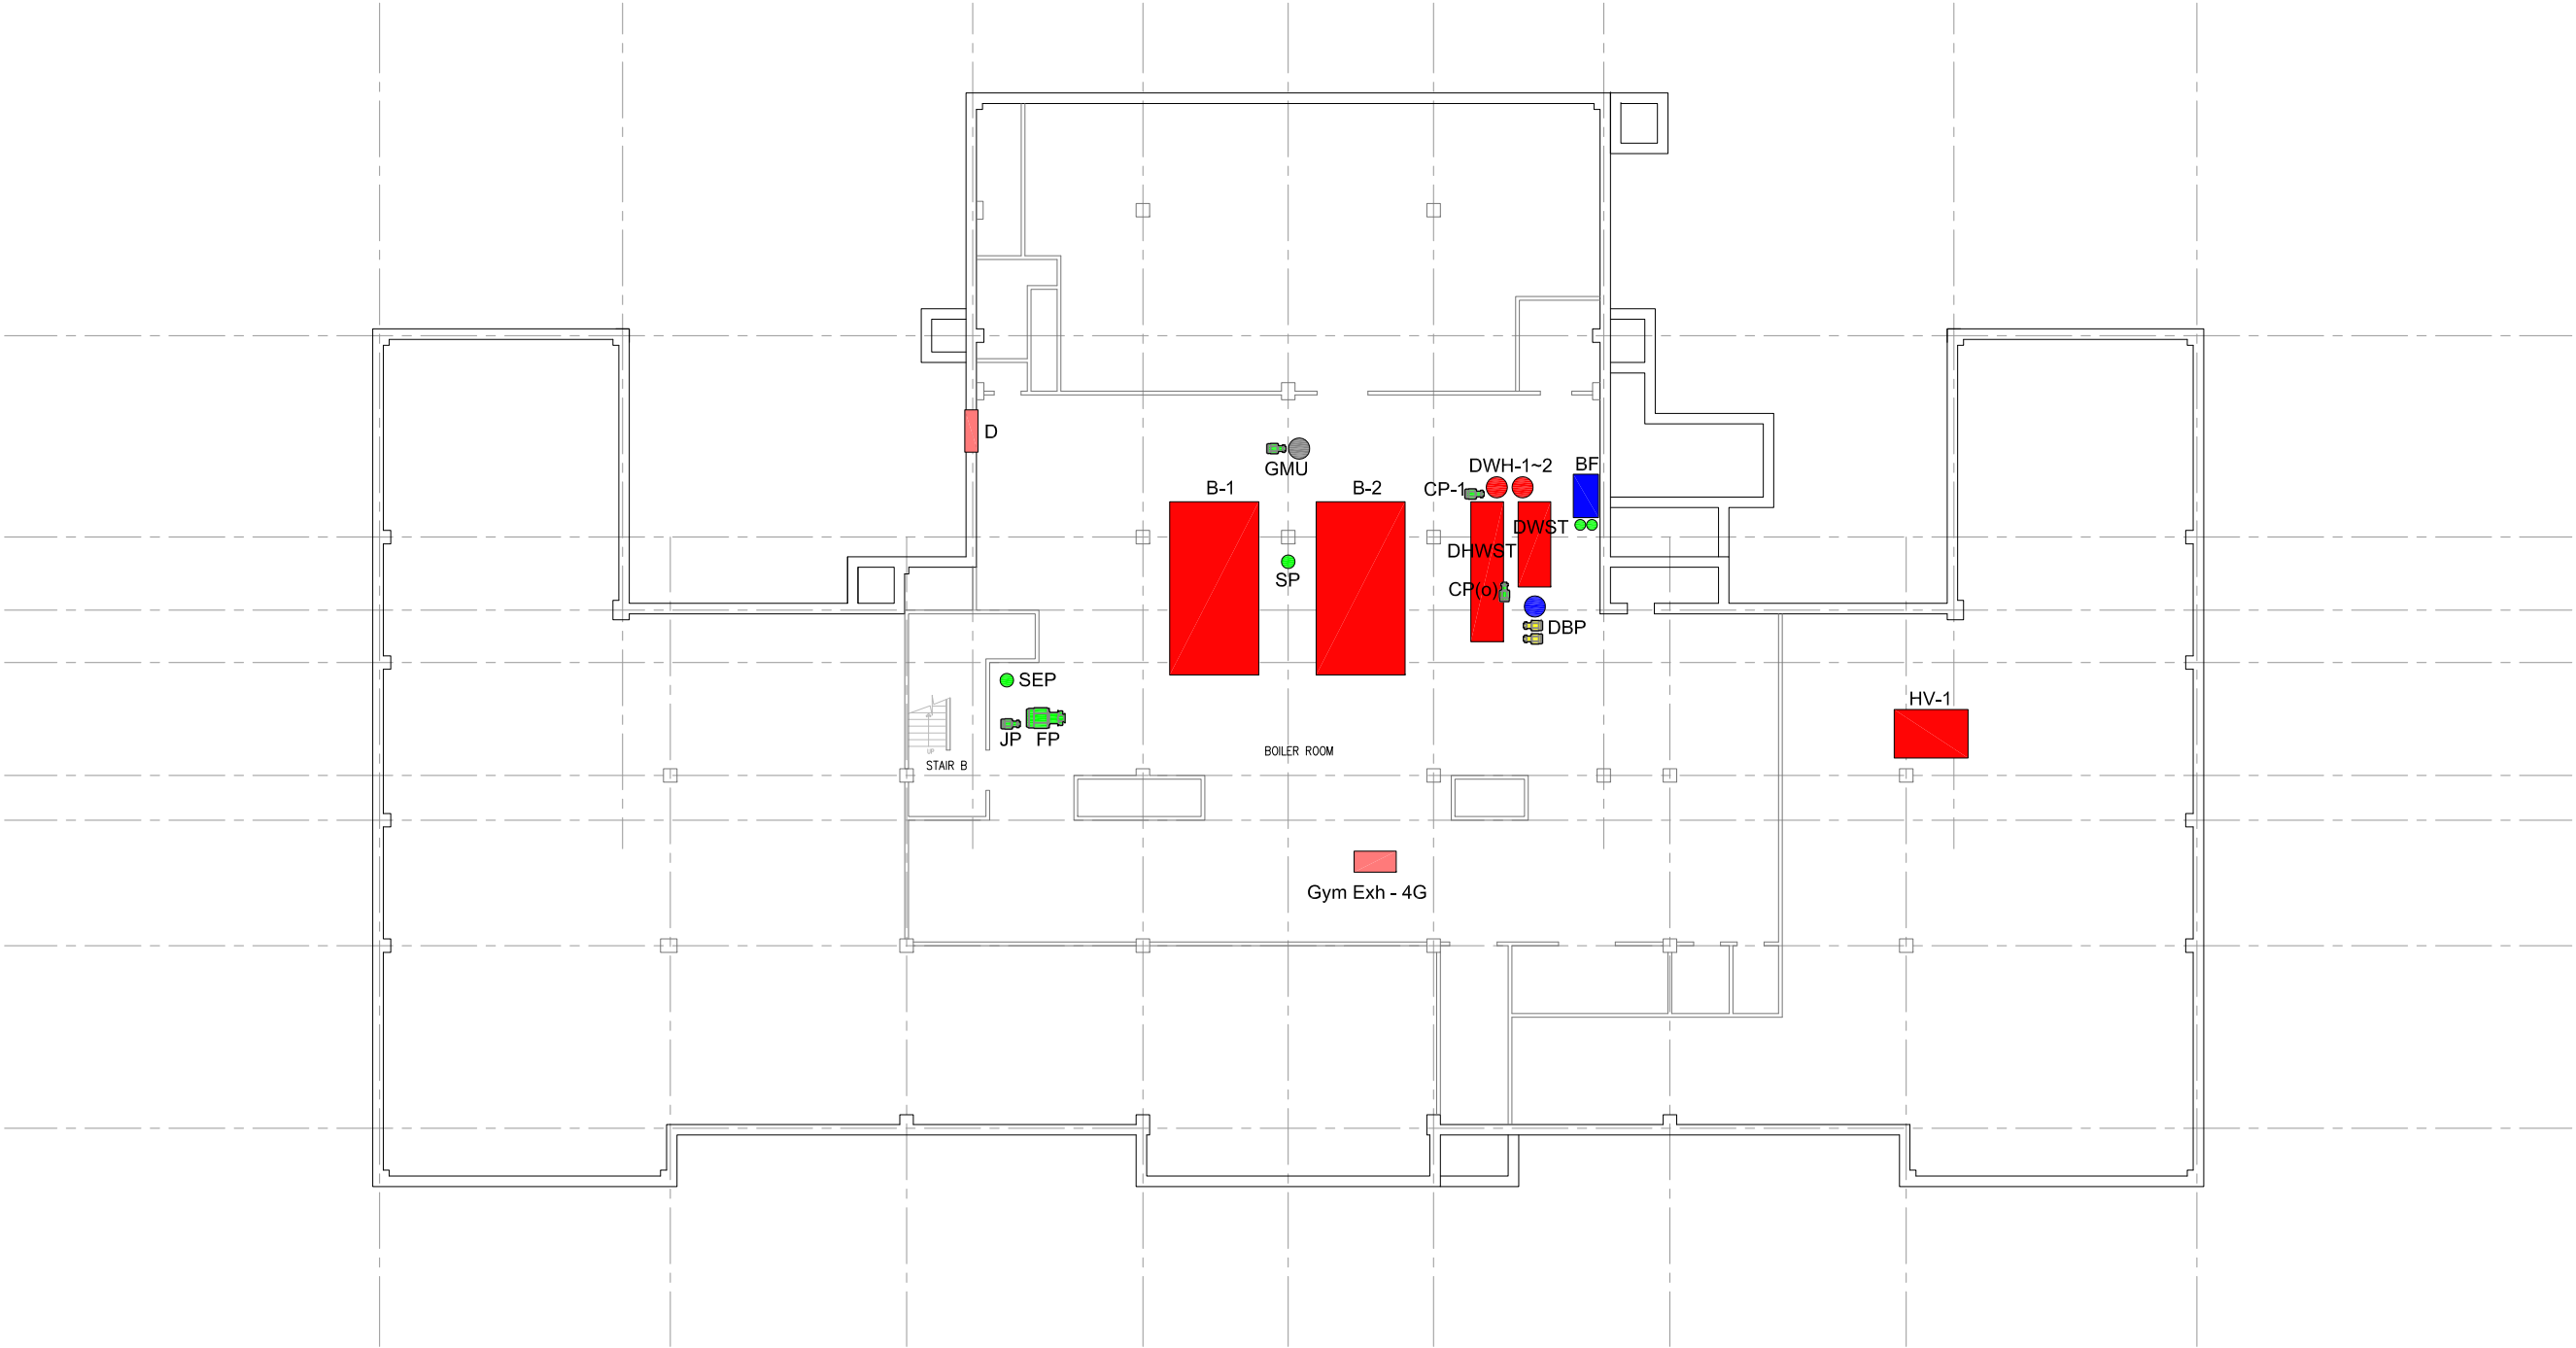



EQUIPMENT LEGEND:





B-#  
DWST-#  
HV-#  
DWH-#  
BF  
FP  
CP(o)  
JP

BOILERS 1~2  
DOMESTIC WATER STORAGE TANKS 1~2  
HEATING & VENTILATING UNIT no. 1  
DOMESTIC HOT WATER HEATERS 1~2  
BOILER VACUUM FEED PUMPS & TANK  
FIRE PUMP  
CIRCULATING PUMP (overhead)  
JOCKEY PUMP




SP  
SEP  
GMU  
DBP  
D  
Gym Exh - 4G


SUMP PUMP  
SEWAGE EJECTOR PUMP  
GLYCOL MAKE-UP UNIT  
DUPLEX DOMESTIC BOOSTER PUMP SET  
COMBUSTION AIR DAMPER AND FAN  
EXHAUST FAN

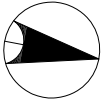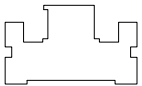

BASEMENT FLOOR PLAN

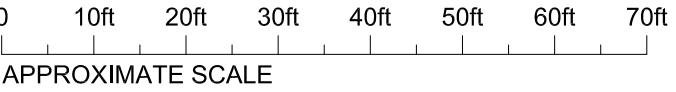

REFERENCE: -

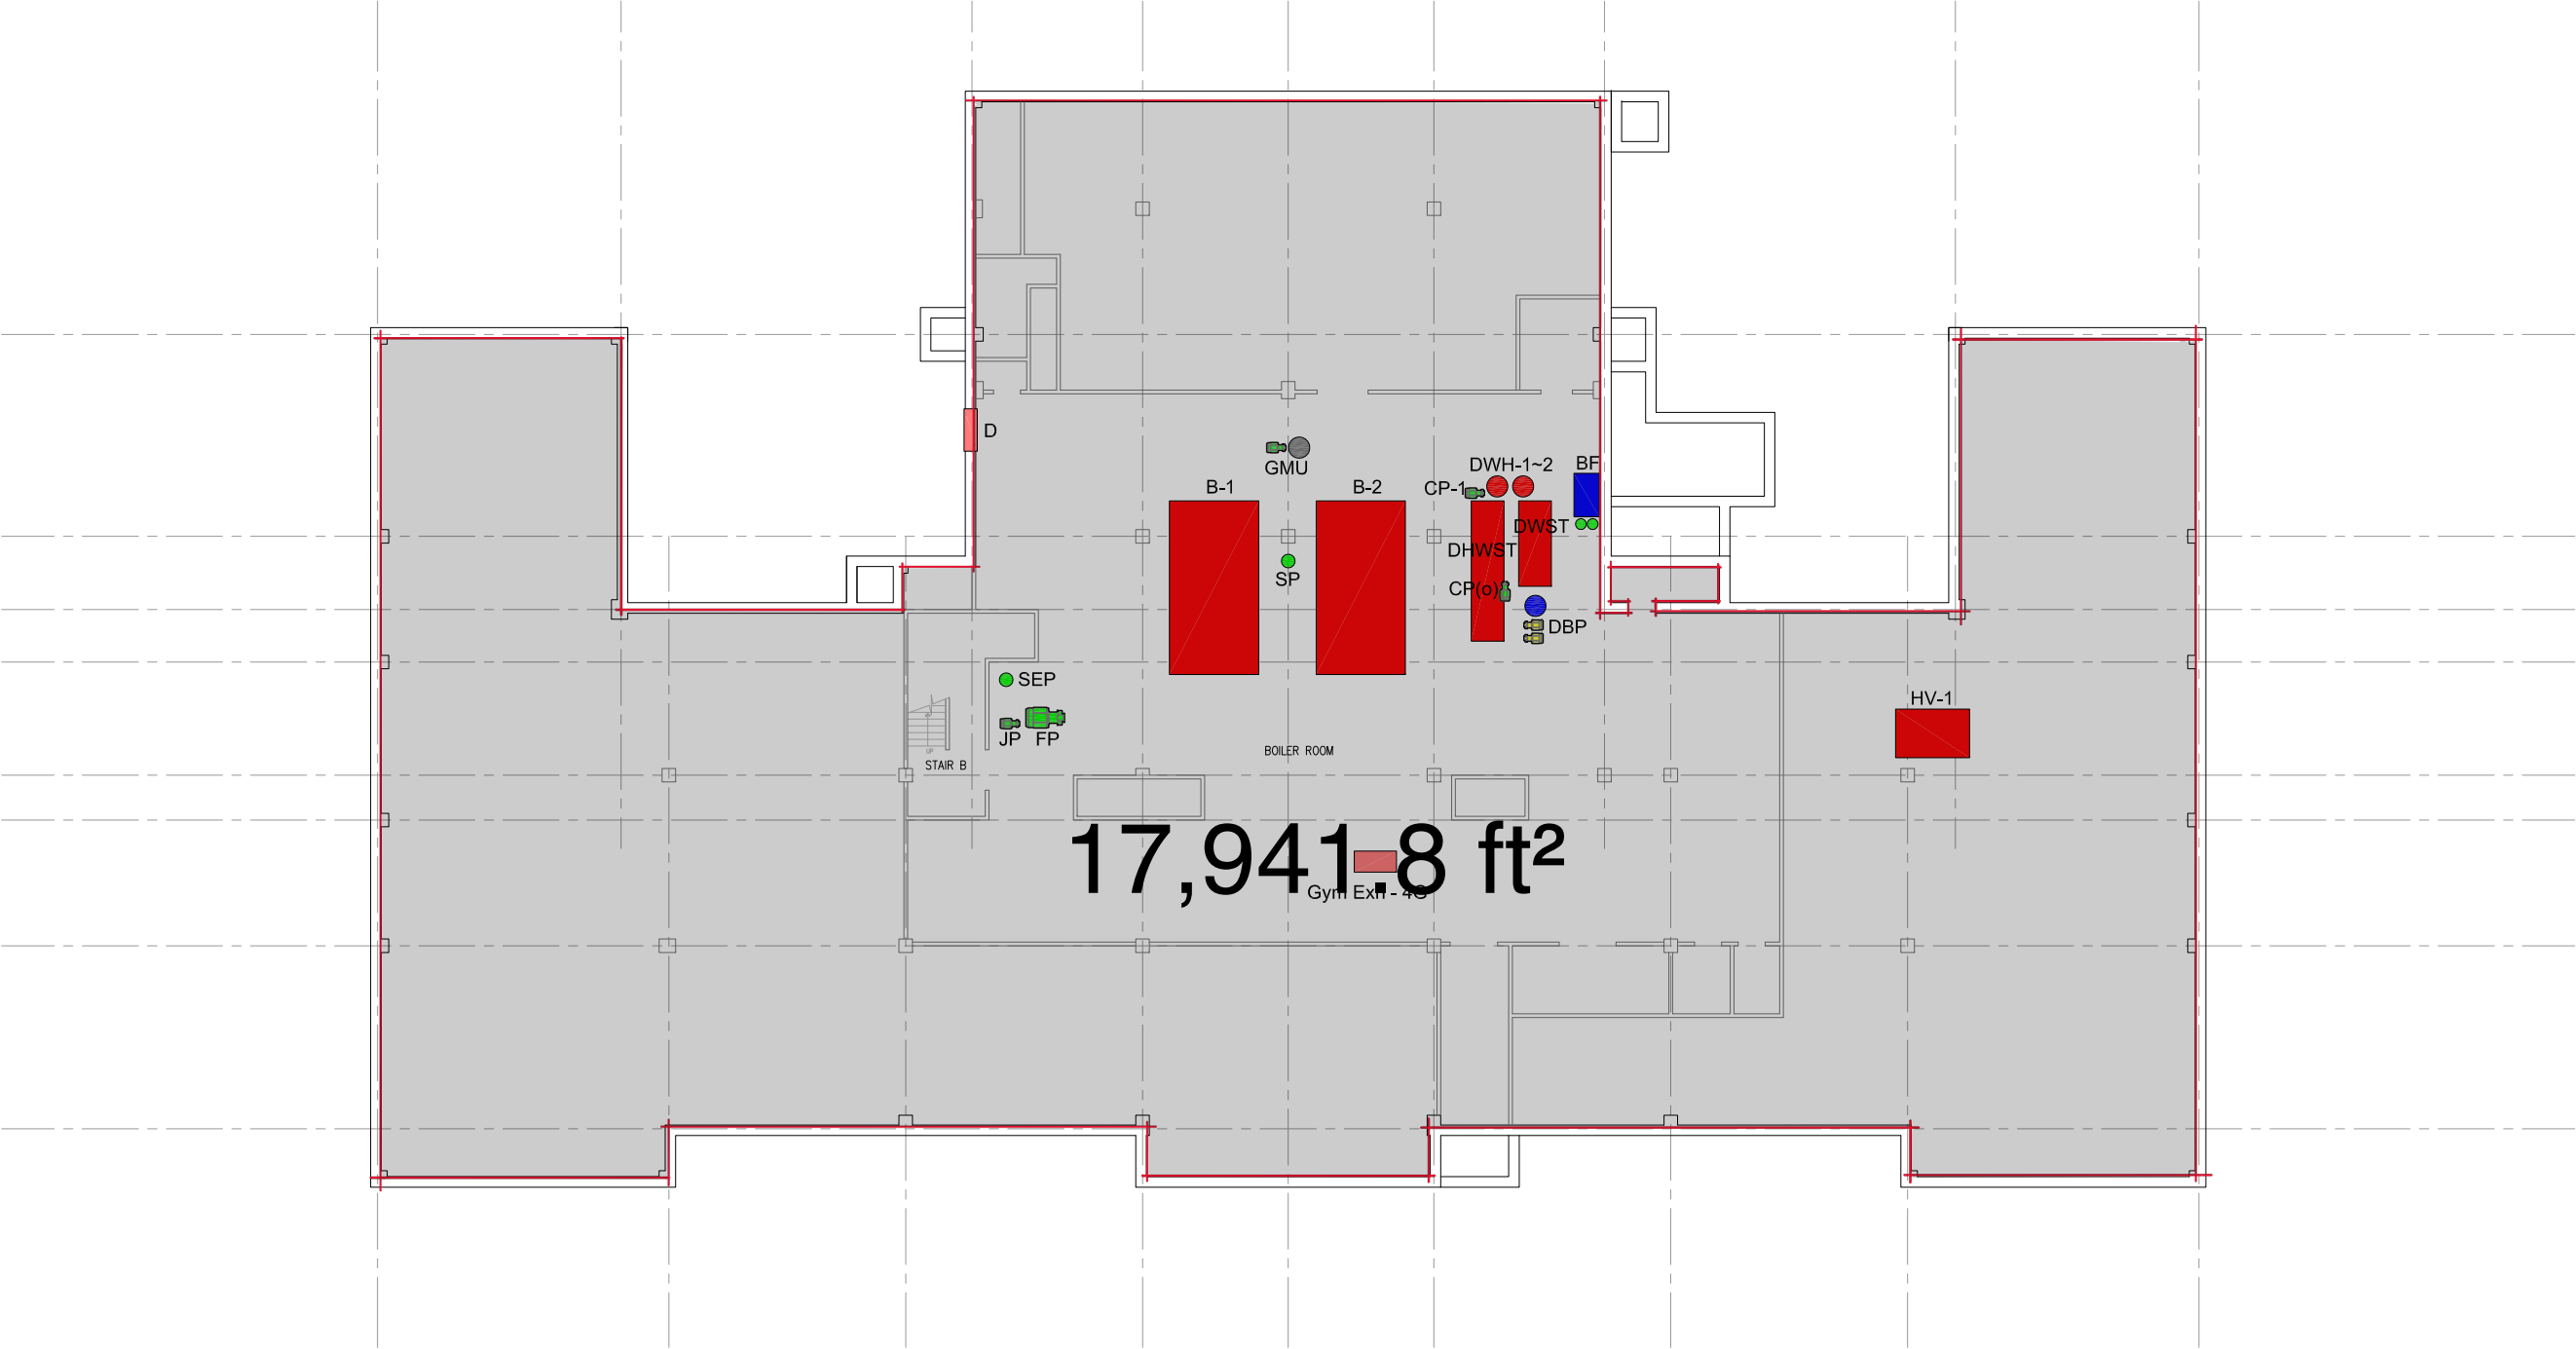



EQUIPMENT LEGEND:




- B-# BOILERS 1~2
- DWST-# DOMESTIC WATER STORAGE TANKS 1~2
- HV-# HEATING & VENTILATING UNIT no. 1
- DWH-# DOMESTIC HOT WATER HEATERS 1~2
- BF BOILER VACUUM FEED PUMPS & TANK
- FP FIRE PUMP
- CP(o) CIRCULATING PUMP (overhead)
- JP JOCKEY PUMP





- SP SUMP PUMP
- SEP SEWAGE EJECTOR PUMP
- GMU GLYCOL MAKE-UP UNIT
- DBP DUPLEX DOMESTIC BOOSTER PUMP SET
- D COMBUSTION AIR DAMPER AND FAN
- Gym Exh - 4G EXHAUST FAN

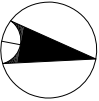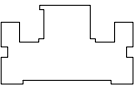

BASEMENT FLOOR PLAN

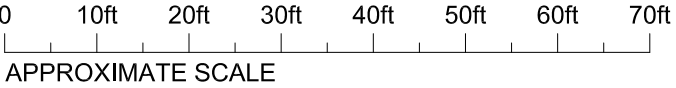

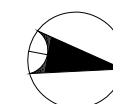
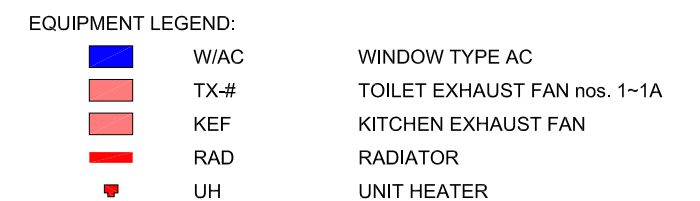


A horizontal scale bar with markings at 0, 10ft, 20ft, 30ft, 40ft, 50ft, 60ft, and 70ft. The markings are evenly spaced along a horizontal line.


APPROXIMATE SCALE




| EQUIPMENT LEGEND: |       |                                         |
|-------------------|-------|-----------------------------------------|
|                   | W/AC  | WINDOW TYPE AC                          |
|                   | RTU   | ROOF TOP AC UNIT                        |
|                   | TX-#  | TOILET EXHAUST FAN nos. 2-6             |
|                   | HV(x) | HEATING & VENTILATING UNIT (not in use) |
|                   | RAD   | RADIATORS                               |
|                   | UH    | UNIT HEATER                             |

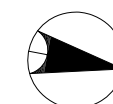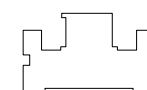



## 2ND FLOOR PLAN

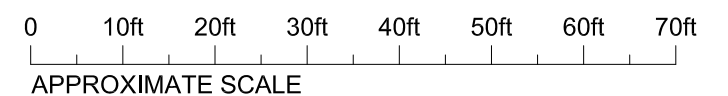

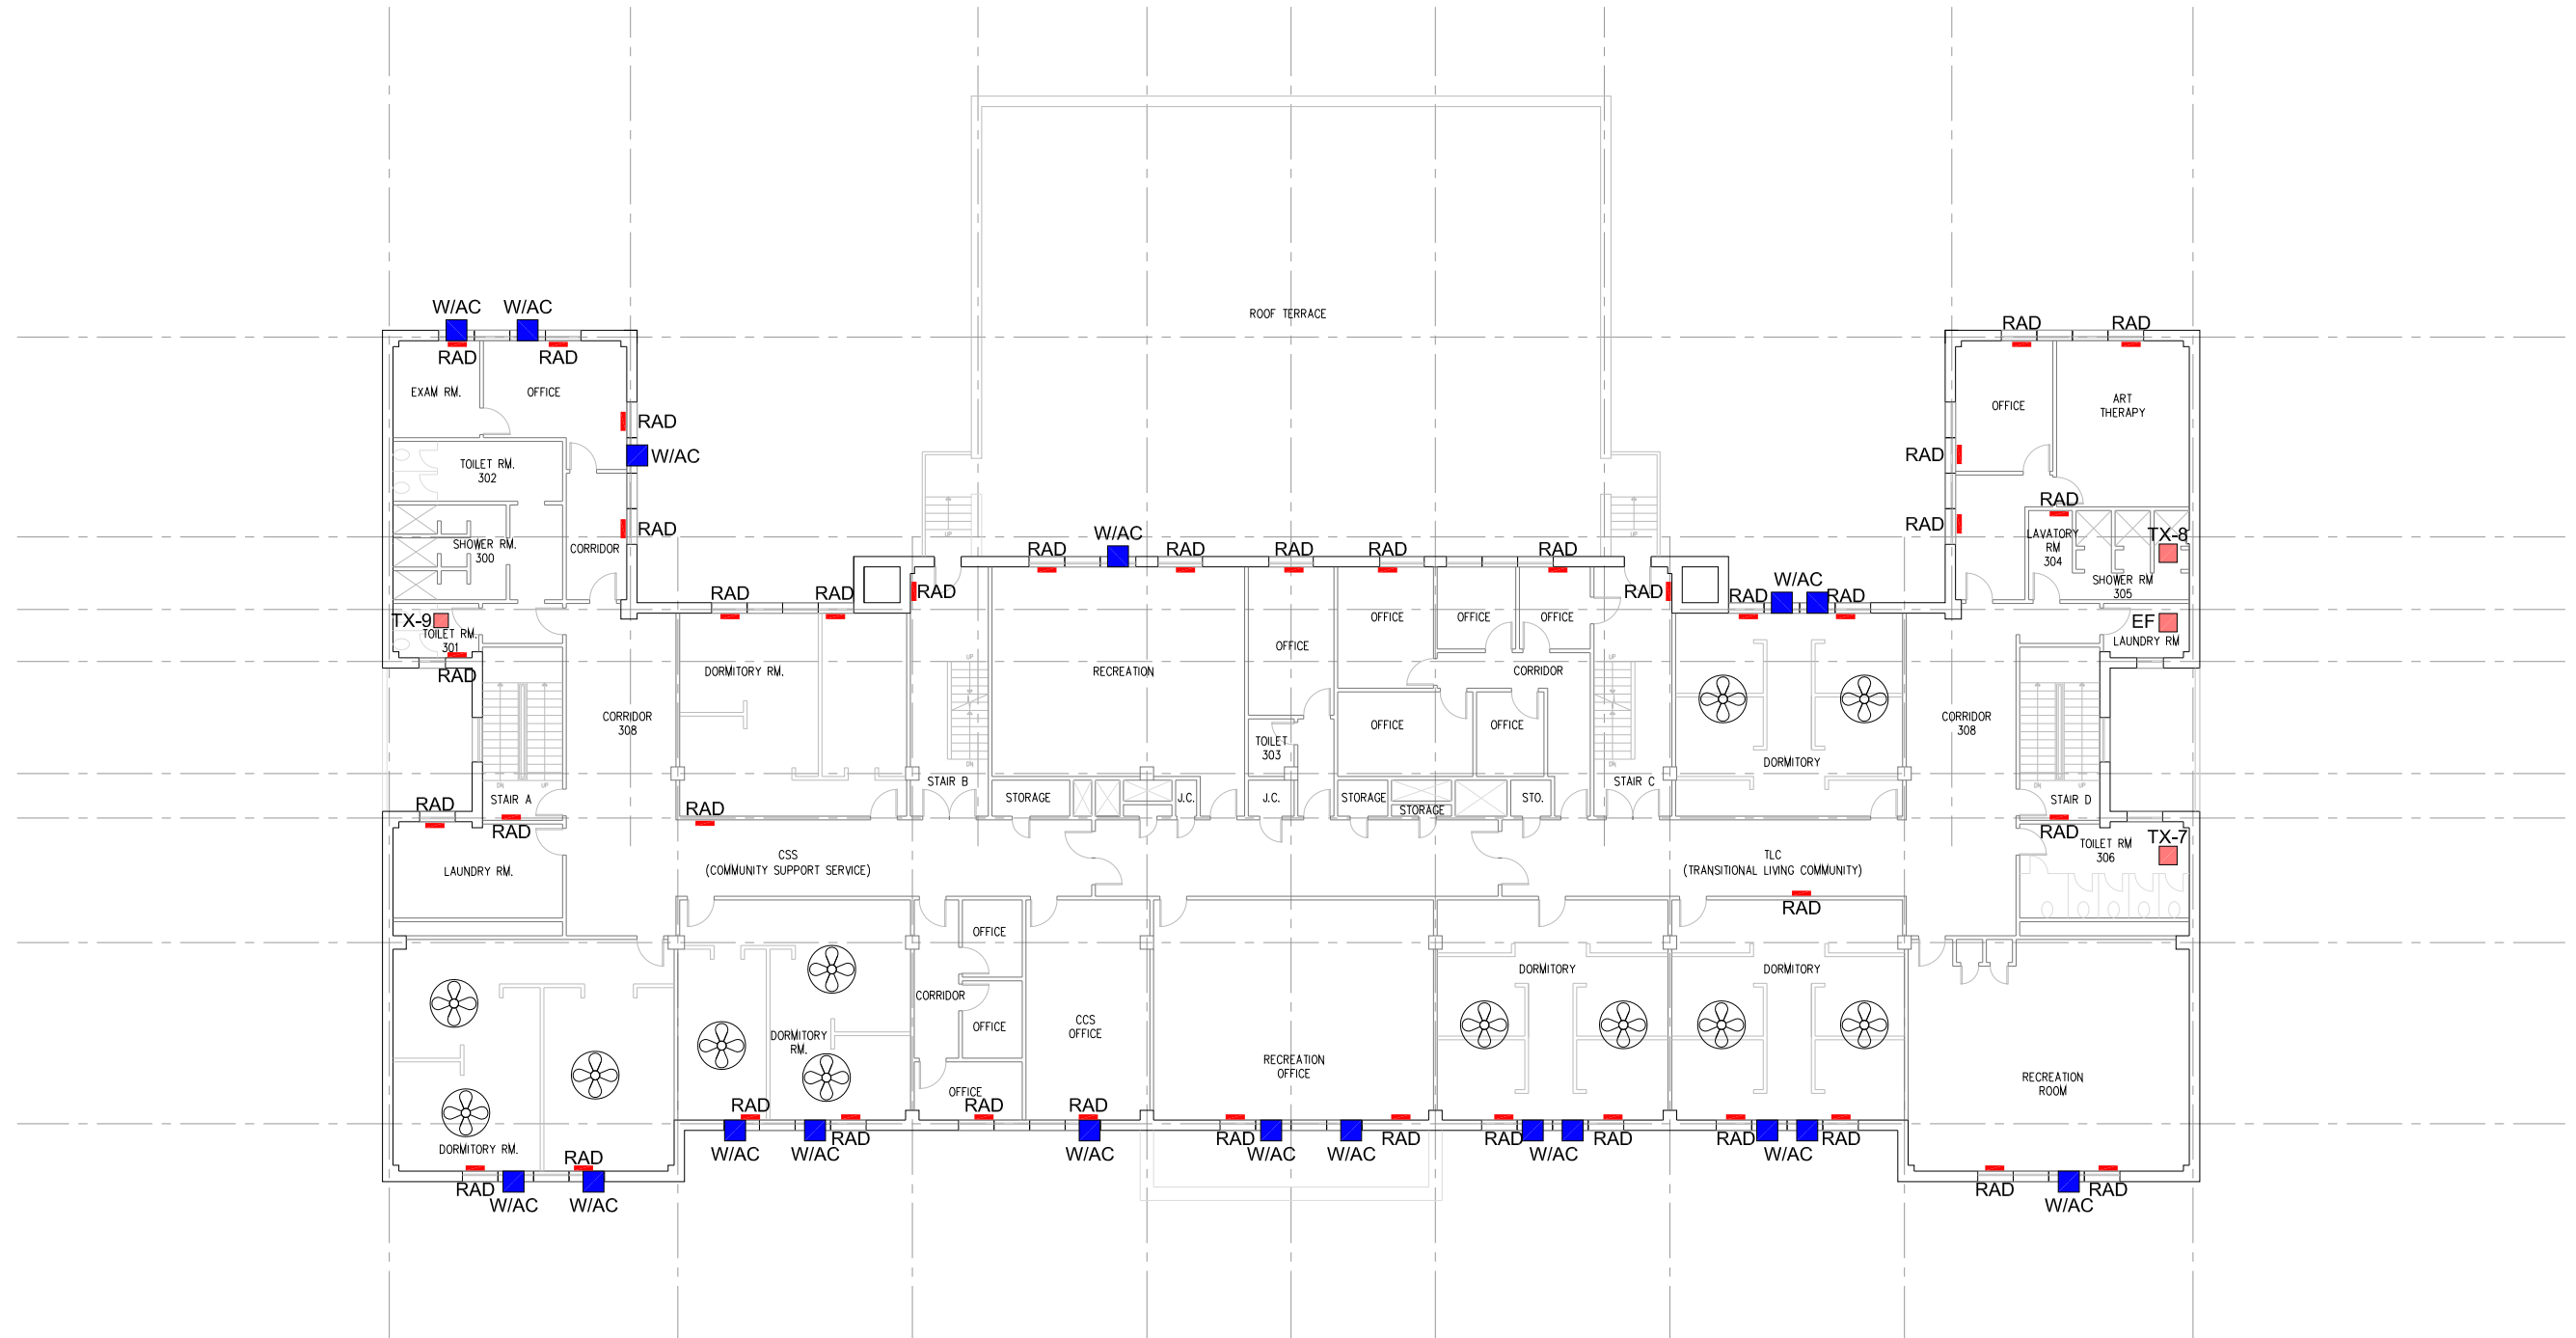

EQUIPMENT LEGEND:

|                                                                                       |        |                                                                                       |                             |
|---------------------------------------------------------------------------------------|--------|---------------------------------------------------------------------------------------|-----------------------------|
|  | W/AC   |  | WINDOW TYPE AC              |
|  | TX-7~9 |  | TOILET EXHAUST FAN nos. 7~9 |
|  | EF     |  | LAUNDRY EXHAUST FAN         |
|  | RAD    |  | RADIATORS                   |
|  | CHPF   |                                                                                       | CEILING HUNG PADDLE FANS    |

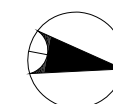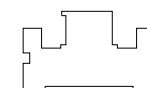


## 3RD FLOOR PLAN

0 10ft 20ft 30ft 40ft 50ft 60ft 70ft



APPROXIMATE SCALE



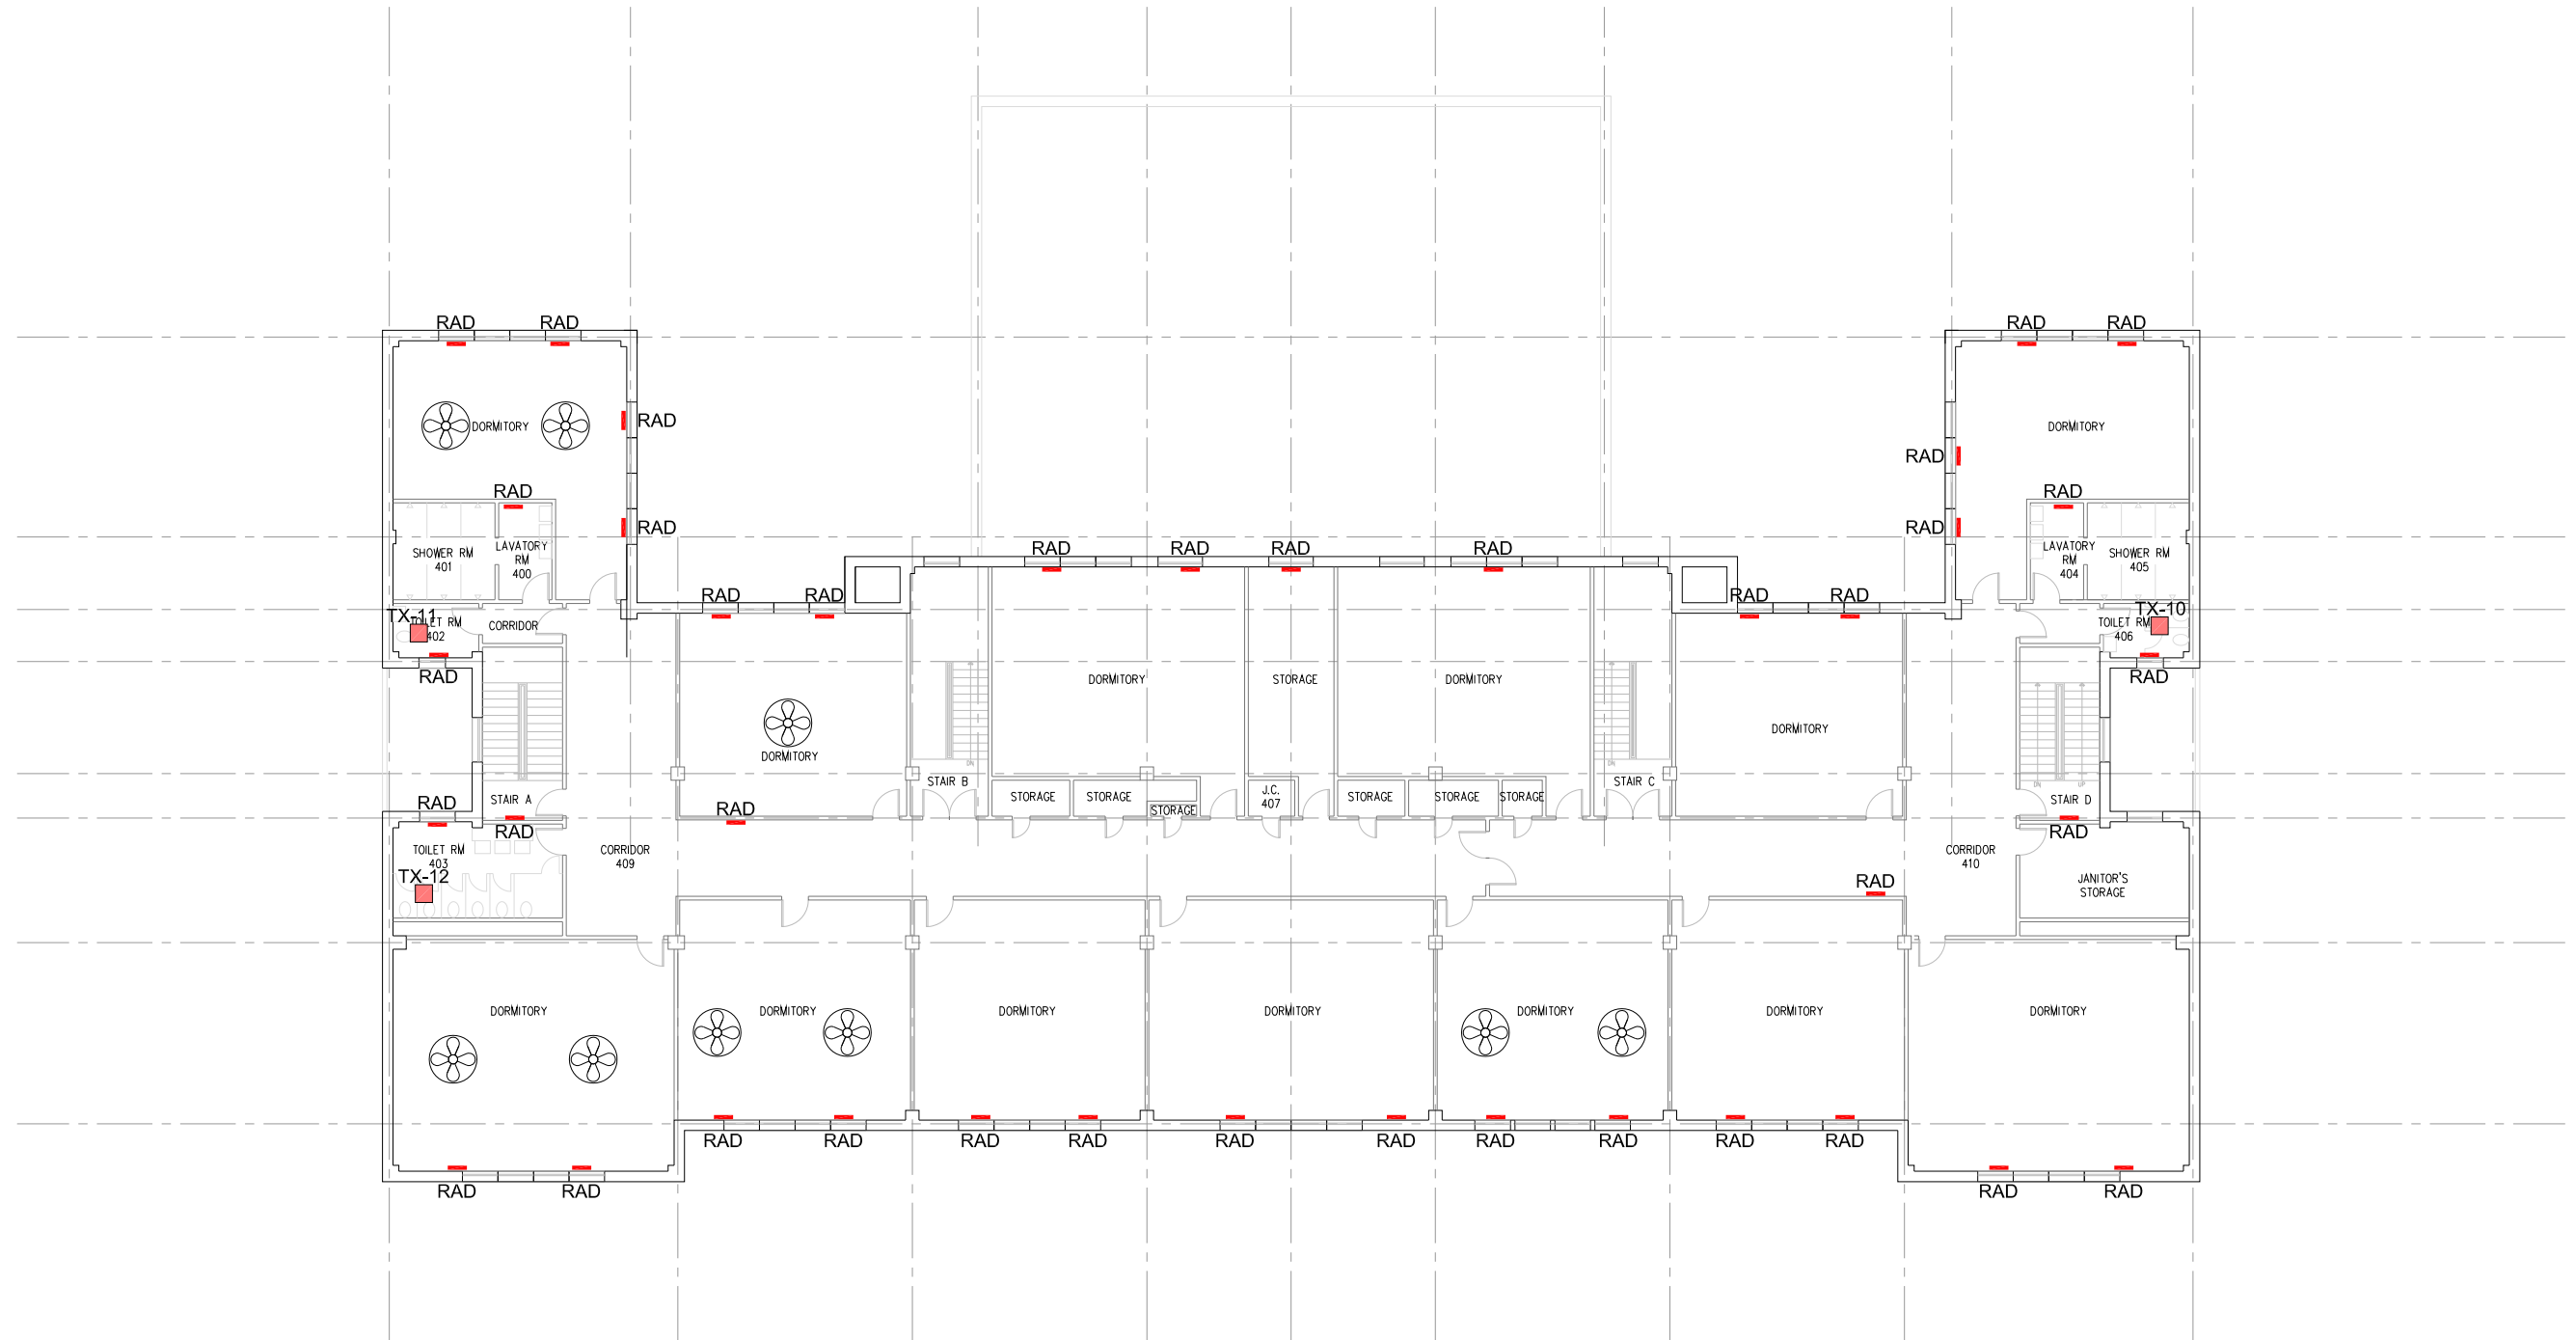

EQUIPMENT LEGEND:


- |                                                                                       |          |                               |
|---------------------------------------------------------------------------------------|----------|-------------------------------|
|  | TX-10~12 | TOILET EXHAUST FAN nos. 10~12 |
|  | RAD      | RADIATORS                     |
|  | CHPF     | CEILING HUNG PADDLE FANS      |

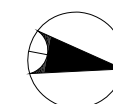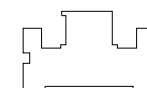

## 4TH FLOOR PLAN



0 10ft 20ft 30ft 40ft 50ft 60ft 70ft

APPROXIMATE SCALE

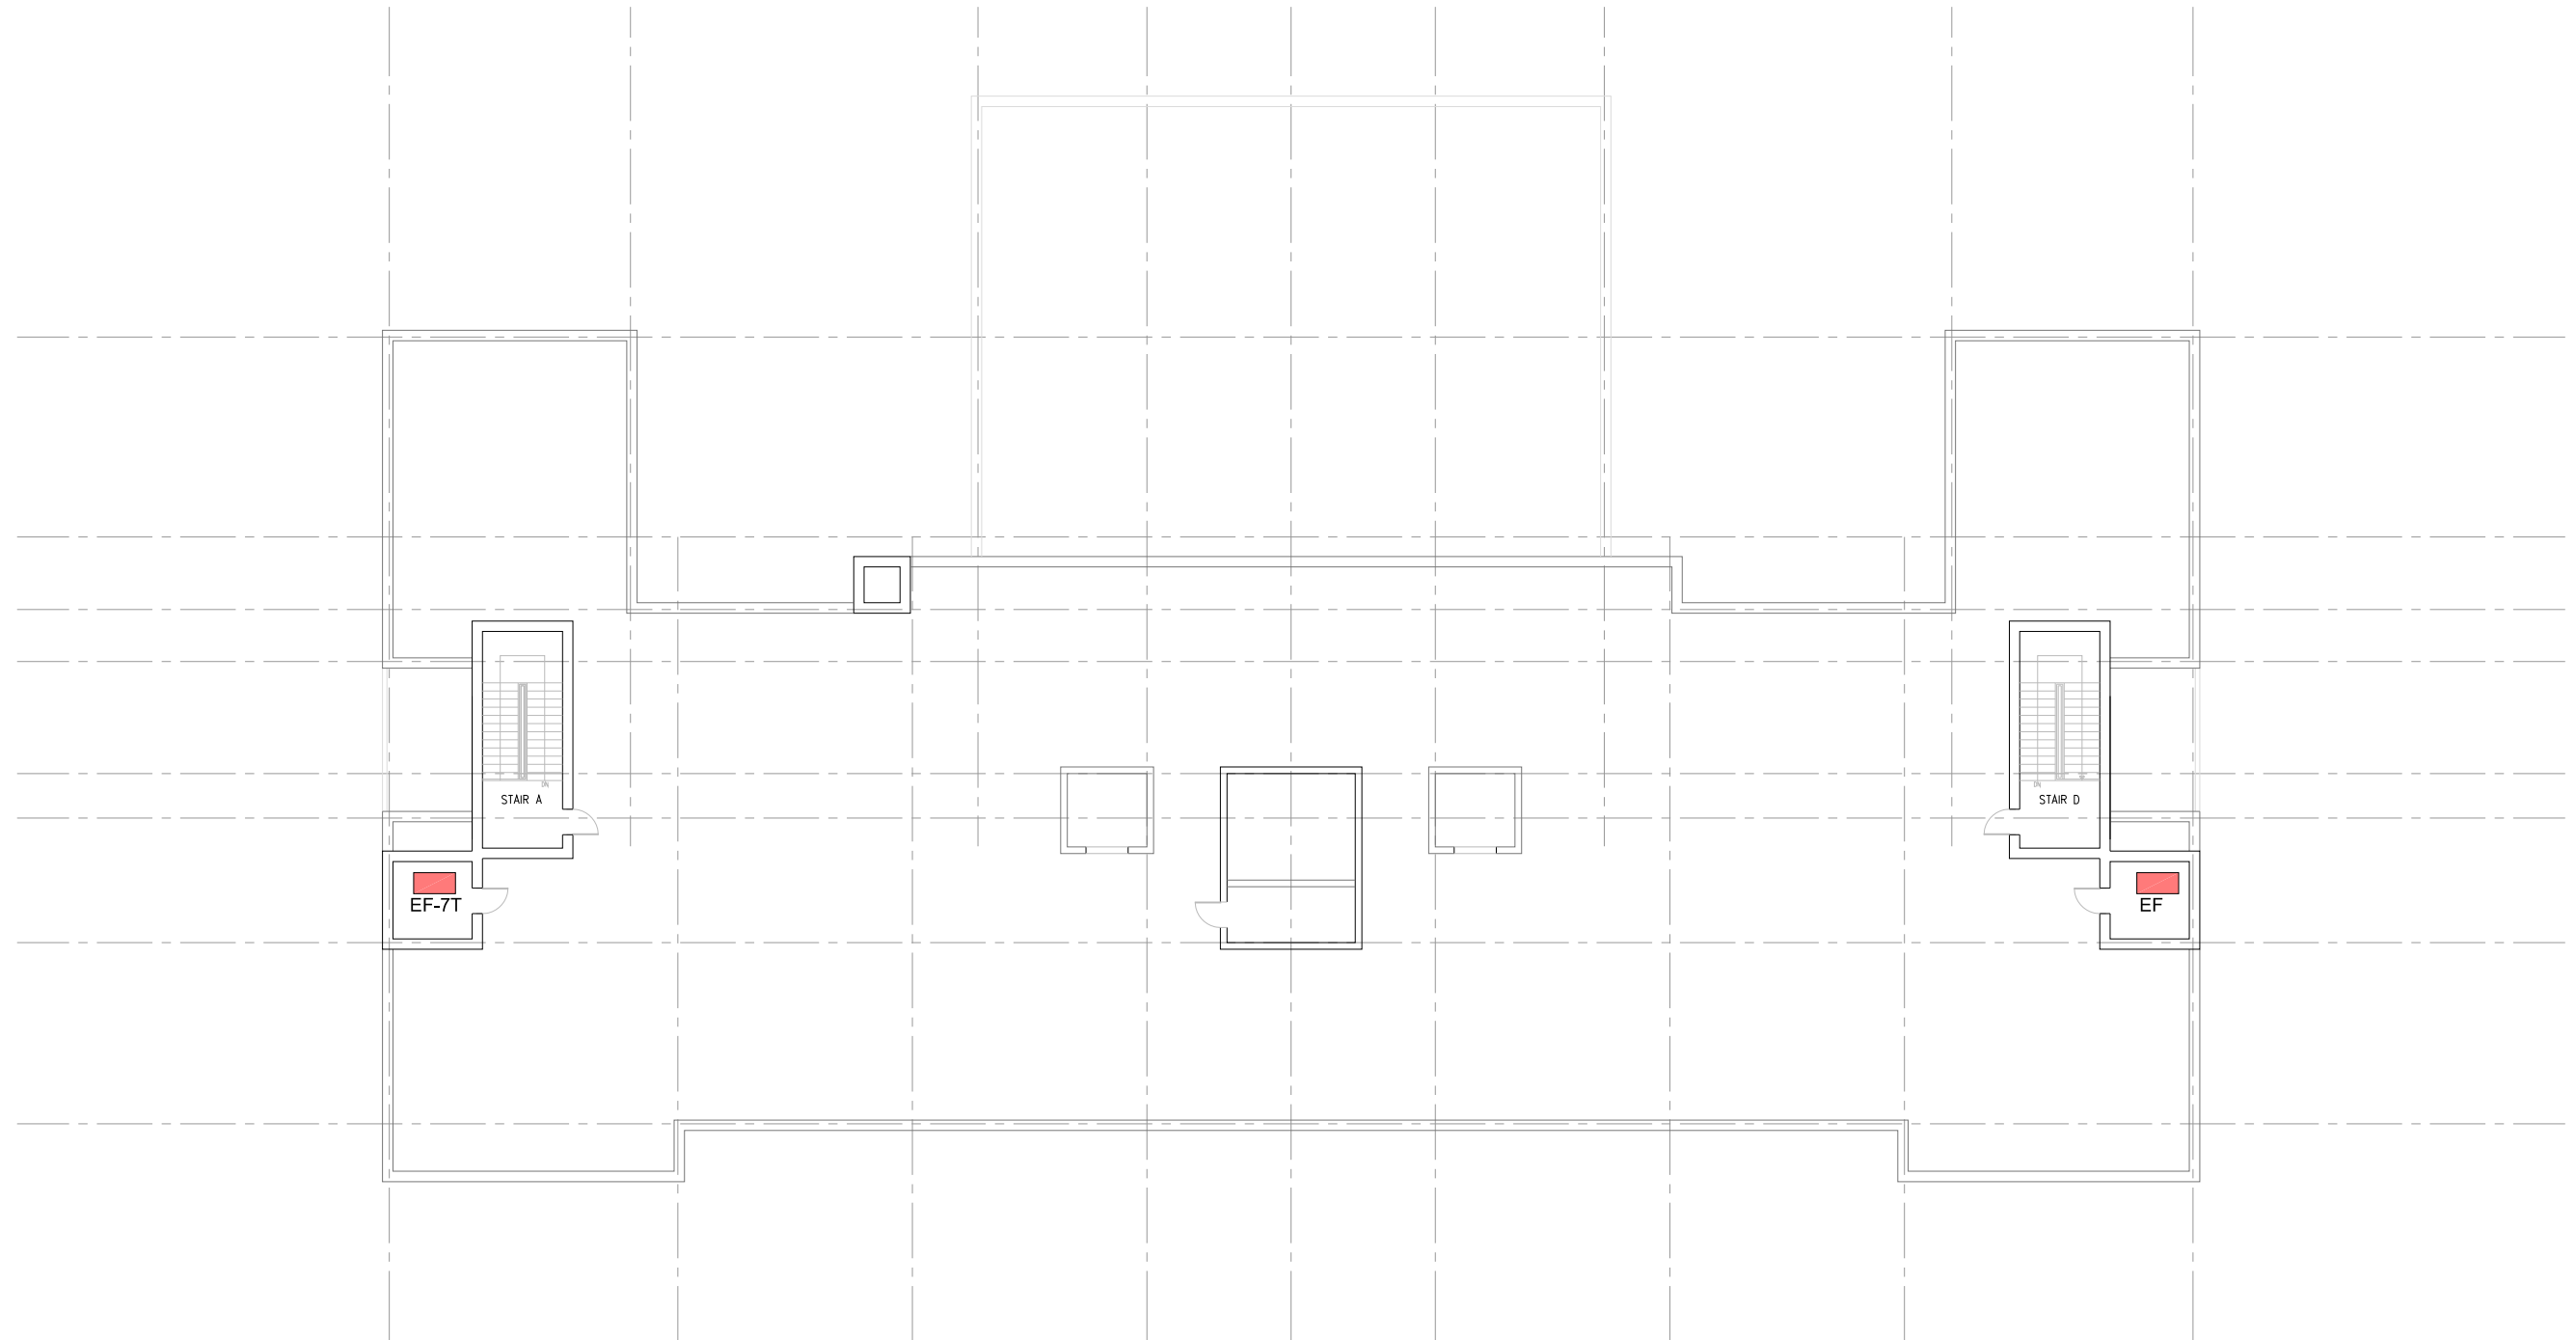

EQUIPMENT LEGEND:

|                                                                                       |       |              |
|---------------------------------------------------------------------------------------|-------|--------------|
|  | EF-7T | EXHAUST FANS |
|  | EF    | EXHAUST FANS |

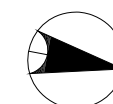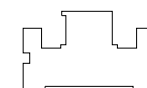

## PH PLAN / ROOF PLAN

0 10ft 20ft 30ft 40ft 50ft 60ft 70ft

APPROXIMATE SCALE