


First Avenue

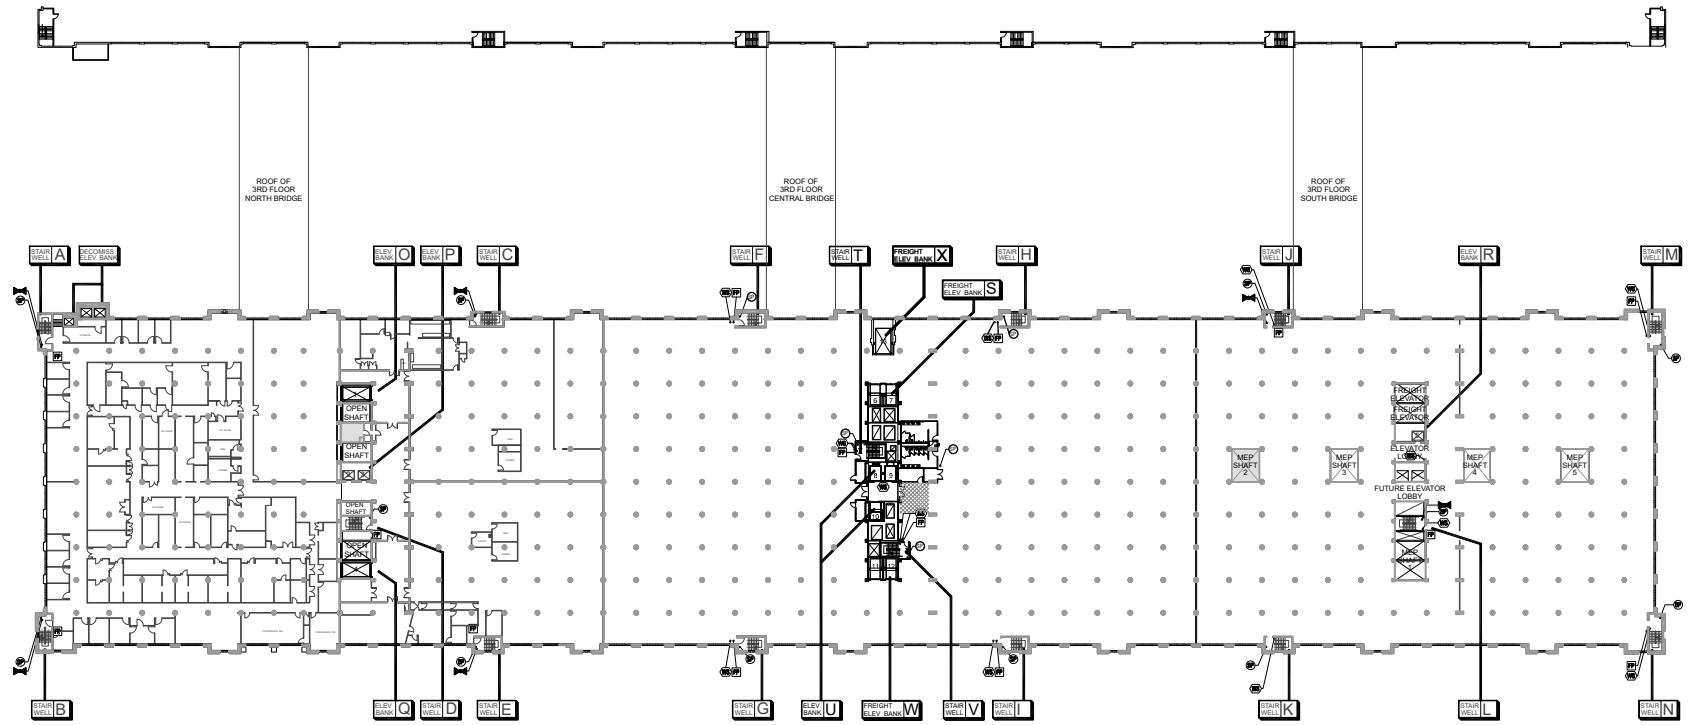

58th Street



Proposed Climate Innovation Hub

# LEGEND

Fire Alarm Pull (FP)	Warden Station (WS) (Fire phone or phone jack)	Combo Valve (CV)	Permanent Partition
Fire Command Station (at A, Internal Fire Alarm)	Fire Dept. Connection	Standpipe Valve (SPV)	Furniture/Equip. (not required to be fire-rated)
Fire Command Station	Standpipe (SP) (with or with a flow)	Sprinkler Valve (SV)	Fire Barrier
Secondary Fire Command Station			

Brooklyn Army Terminal  
Future Base Building Plan for the  
Climate Innovation Hub  
Floor 8

*For planning purposes only*